


# SWITCH BOARD DECEIPTION

GUEST CUM STUDY ROOM	<b>SB24-Switch Board @ht. of 3'-6" from FFL</b> 1 no. 5 Amp Socket +switch,CP-24.01,TL-24.02(2 WAY) ,FAN-24.01(2 WAY),TL-24.01 ,TL-24.03,CP-31.01(2 WAY) & CP-31.02(2 WAY),FL-24.01.	
	<b>SB25-Switch Board @ht. of 3'-0" from FFL</b> 1 no. 5 Amp Socket +switch,FAN-24.01(2 WAY),TL-24.02(2 WAY)	
	<b>SB25A &amp;SB-25C-Switch Board @ht. of 1'-9" from FFL</b> 4 nos. 5 Amp Socket point, only 1Telephone + cat-6 each	
	<b>SB25B &amp;SB-25D-Switch Board @ht. of 2'-9" from FFL</b> 4 nos. 5 Amp Socket switch,1 TABLE LAMP POINTeach,Only 1 LED(under storage)control on SB-25D	
	<b>SB25E-Switch Board @ht. of 2'-9" from FFL</b> 1 no. 5 Amp Socket+Switch, 1 Set top box point,LCD TV point. ,2 cable from antenna termination point	
	<b>SB27-Switch Board @ht. of 2'-6" from FFL</b> 1 WASHING MACHINE POINT	
	<b>SB28-Switch Board @ht. of 3'-3" from FFL</b> 1 no. 5 Amp Socket +switch,WASHING MACHINE POINT SWITCH, Dryer point+Switch.	
GUEST TOILET	<b>SB29-Switch Board @ht. of 3'-6" from FFL</b> CP-29.01 & CP-29.02,E.FAN-29.01.	
	<b>SB30-Switch Board @ht. of 3'-0" from FFL</b> 1 no. 5 Amp Socket +switch,WP-30.01,1 Solar Back up point control.	
	<b>SB31-Switch Board @ht. of 3'-6" from FFL</b> 1 no. 5 Amp Socket +switch,CP-31.03(2 WAY),CP-31.01(2 WAY),CP-31.02(2 WAY),CP-10.01(2 way) & CP-10.02(2 way).	
	<b>SB31A-Switch Board @ht. of 3'-6" from FFL</b> 1 no. 5 Amp Socket +switch,CP-31.03(2 WAY),CP-31.01(2 WAY),CP-31.02(2 WAY)CP-10.01(2 way) & CP-10.02(2 way),WP-33-01,WP-33-02,WP-34-01,WP-34-02 & WP-35-01,35-02	
	<b>SB33,SB-34 &amp; SB35-Switch Board @ht. of 3'-6" from FFL</b> 1 no. 5 Amp Socket +switch on each Switch board	

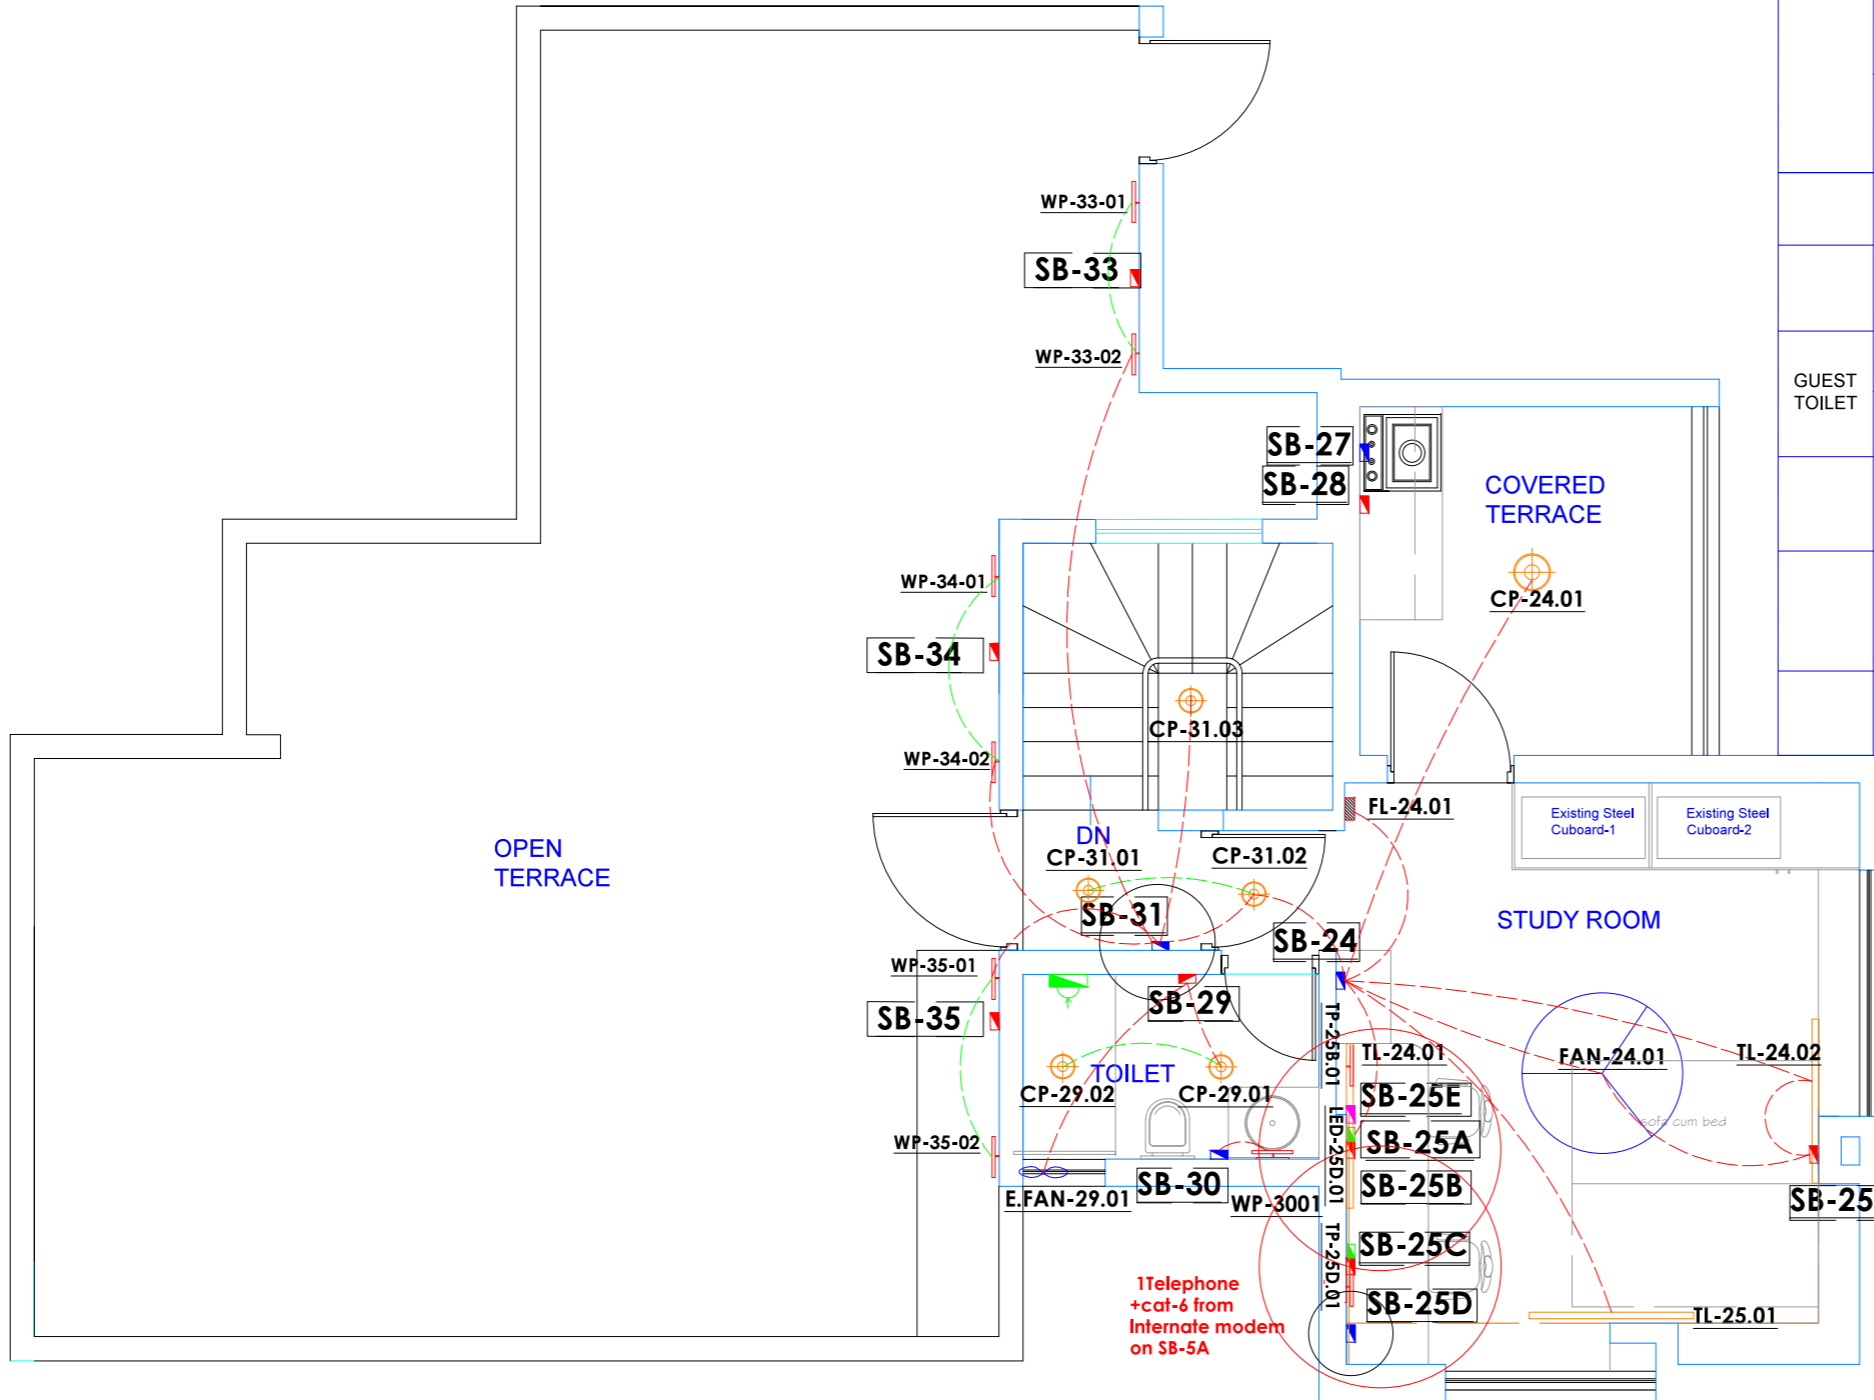

**Note:- ALL POINTS ON EACH SWITCH BOARD SHOULD BE ON INVERTER**

**ALL PLUG POINTS MUST BE INTERNATIONAL SOCKETS.**

**CONDUITS FOR CAT 5 CABLE FOR FUTURE HOME AUTOMATION PROVISION.**

**ALL EXTERNAL SOCKETS MUST BE OUTDOOR SOCKETS.**

**ALL SWITCH BOARD HEIGHTS ARE FROM FINISHED FLOOR TO BOTTOM OF SWITCH BOARD.**

**LEGEND**

	15 AMP. PLUG POINT @ LINTLE LEVEL FOR Solar power back up point		CEILING FAN POINT
			YELLOW/WHITE LED POINT
	WALL LIGHT POINT		EXHAUST FAN POINT
	CEILING LIGHT POINT		SWICH BOARDS (Heights mentioned in each SB Description)
	STORAGE CABINATE LIGHT POINT		EXISTING SWITCH BOARDS
	SPEAKER POINT(LINTLE LEVEL)		FOOT LIGHT POINT
	TUBELIGHT		